


# Lurg Hill Wind Farm



## Site Layout Detail

### Key

- Site boundary
- Proposed turbine
- Crane hardstanding
- Substation
- Turning head
- Construction compound
- New access track
- Upgraded access track
- New watercourse crossing

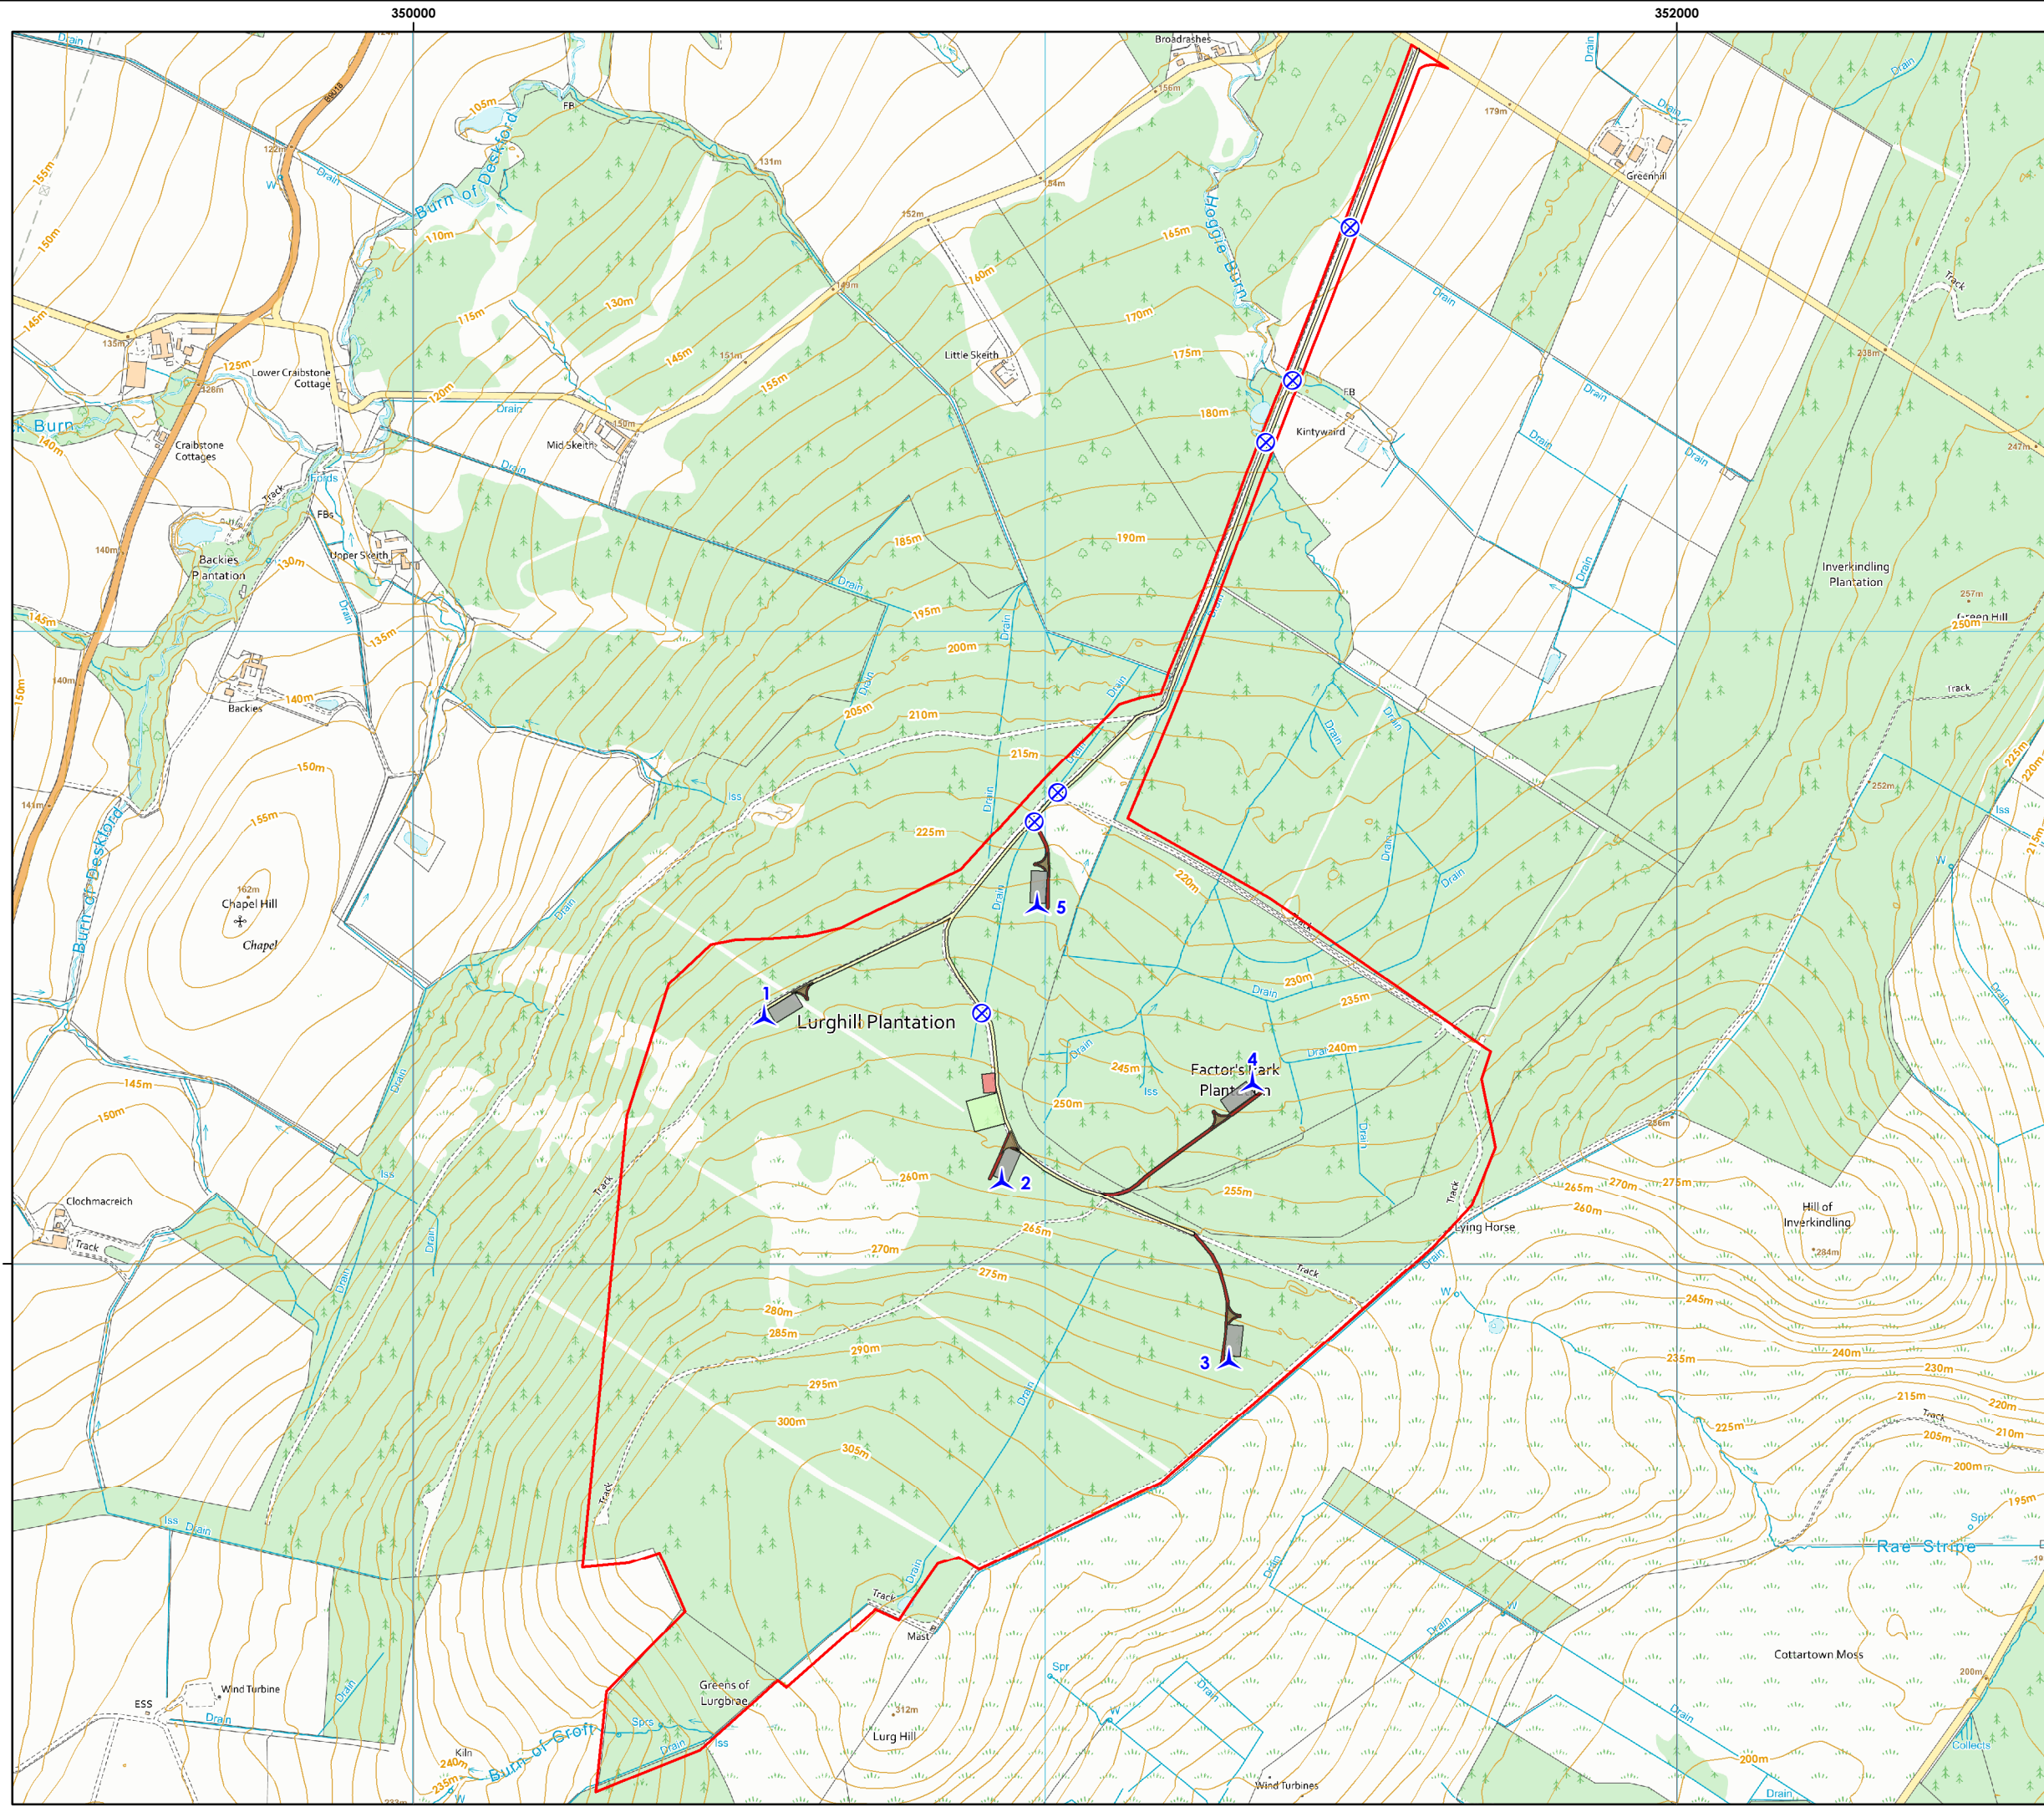

Scale @ A3:  
1:10,000



© Crown copyright 2020. All rights reserved.  
Ordnance survey licence number 100048146.